


Planta cota +3.00

E: 1/200

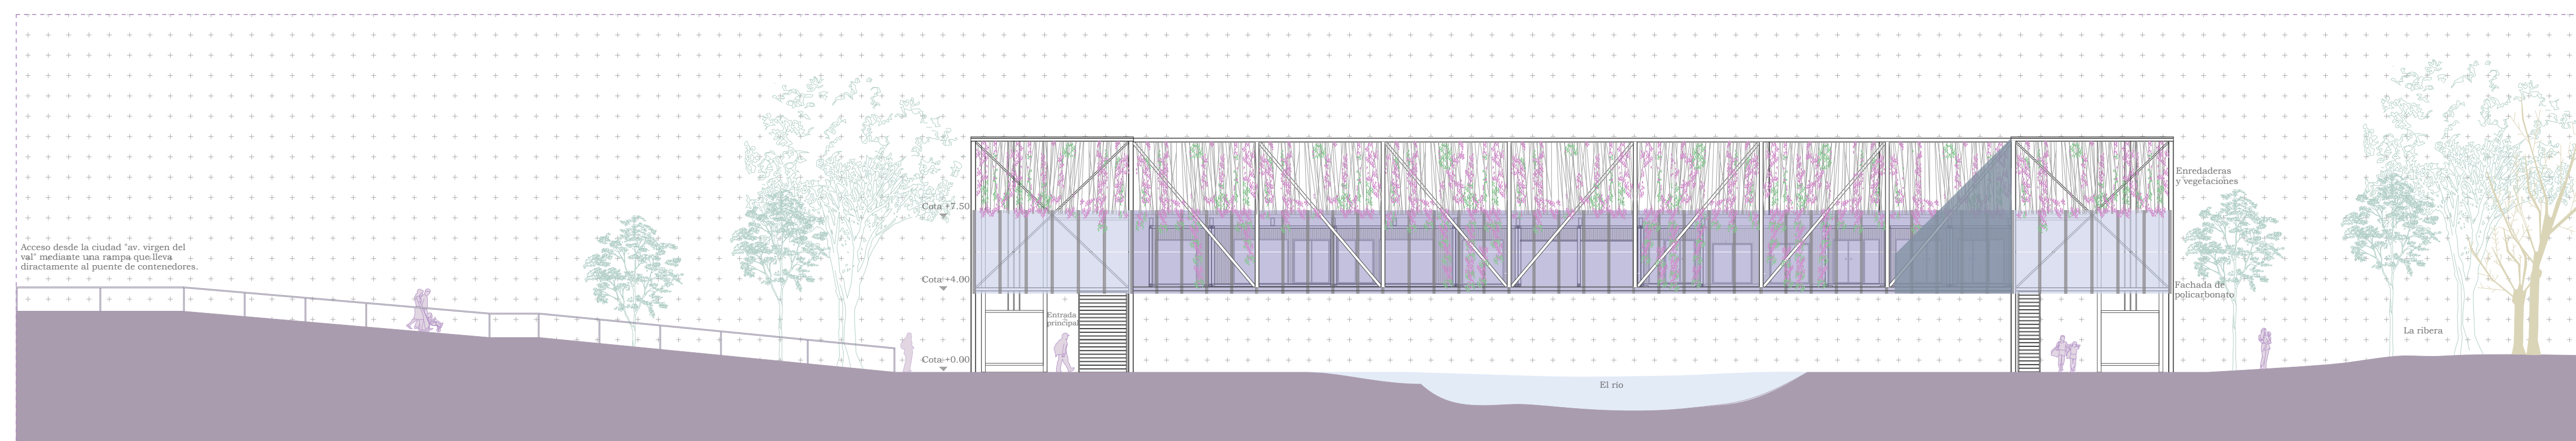

Alzado AA "Sureste"

E: 1/200

